



END OF STATE PROJECT 92-547
 END OF FEDERAL AID PROJECT NO.
 STA. 40+60

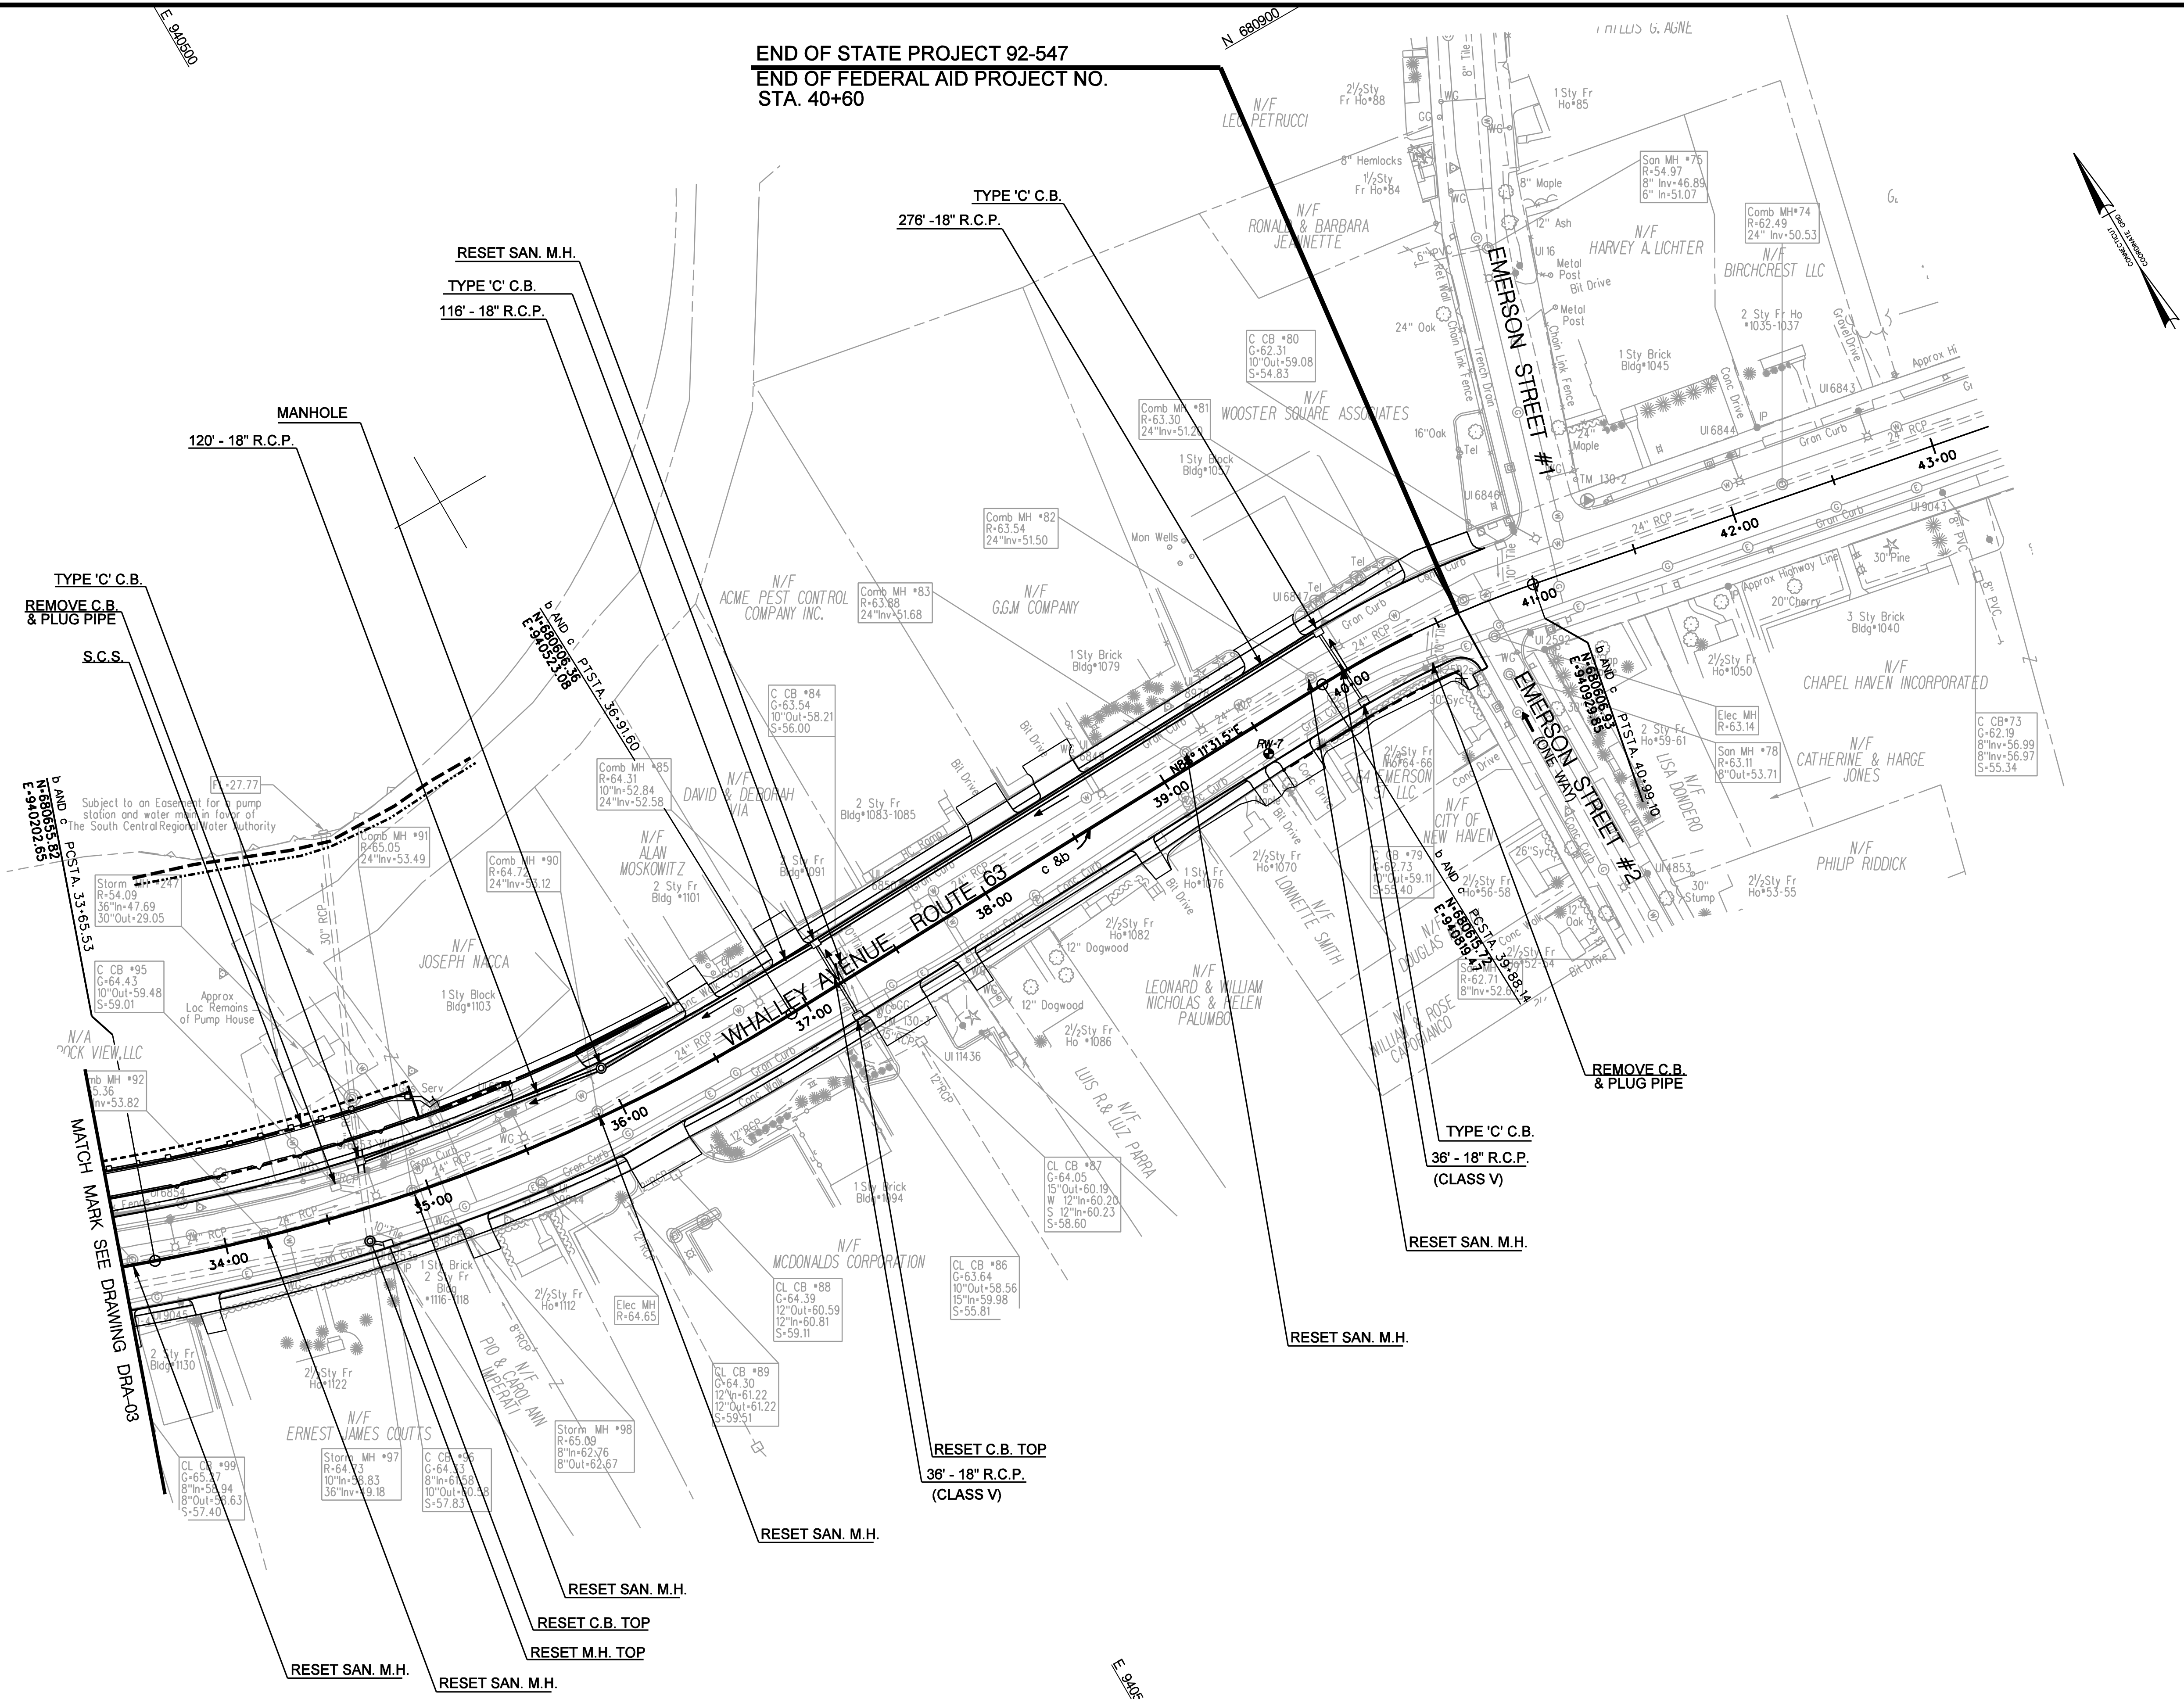

N. 660900

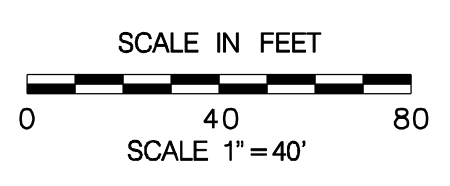

REV.	DATE	DESCRIPTION	SHEET NO.

DESIGNER: STATE OF CONNECTICUT DEPARTMENT OF TRANSPORTATION

DRAFTER: OFFICE OF ENGINEERING

CHECKED BY: OFFICE OF ENGINEERING

DATE CHECKED: APPROVED BY: DATE:

PROJECT TITLE: RECONSTRUCTION OF ROUTE 63 (WHALLEY AVE.) FROM ROUTE 69 TO EMERSON ST.

CADD FILE: DRA-ERO_0004_H0920547.D PLOTTED DATE: 8-22-05

TOWN: NEW HAVEN

DRAWING TITLE: DRAINAGE AND EROSION CONTROL PLAN

PROJECT NO.: 92-547

DRAWING NO.: DRA-04

SHEET NO.: