



BEGINNING OF PROJECT NO. 92-547
 BEGINNING OF F.A.P. NO. STPA-1092 (112)
 STA. 2+65

BEGIN FULL DEPTH RECONSTRUCTION

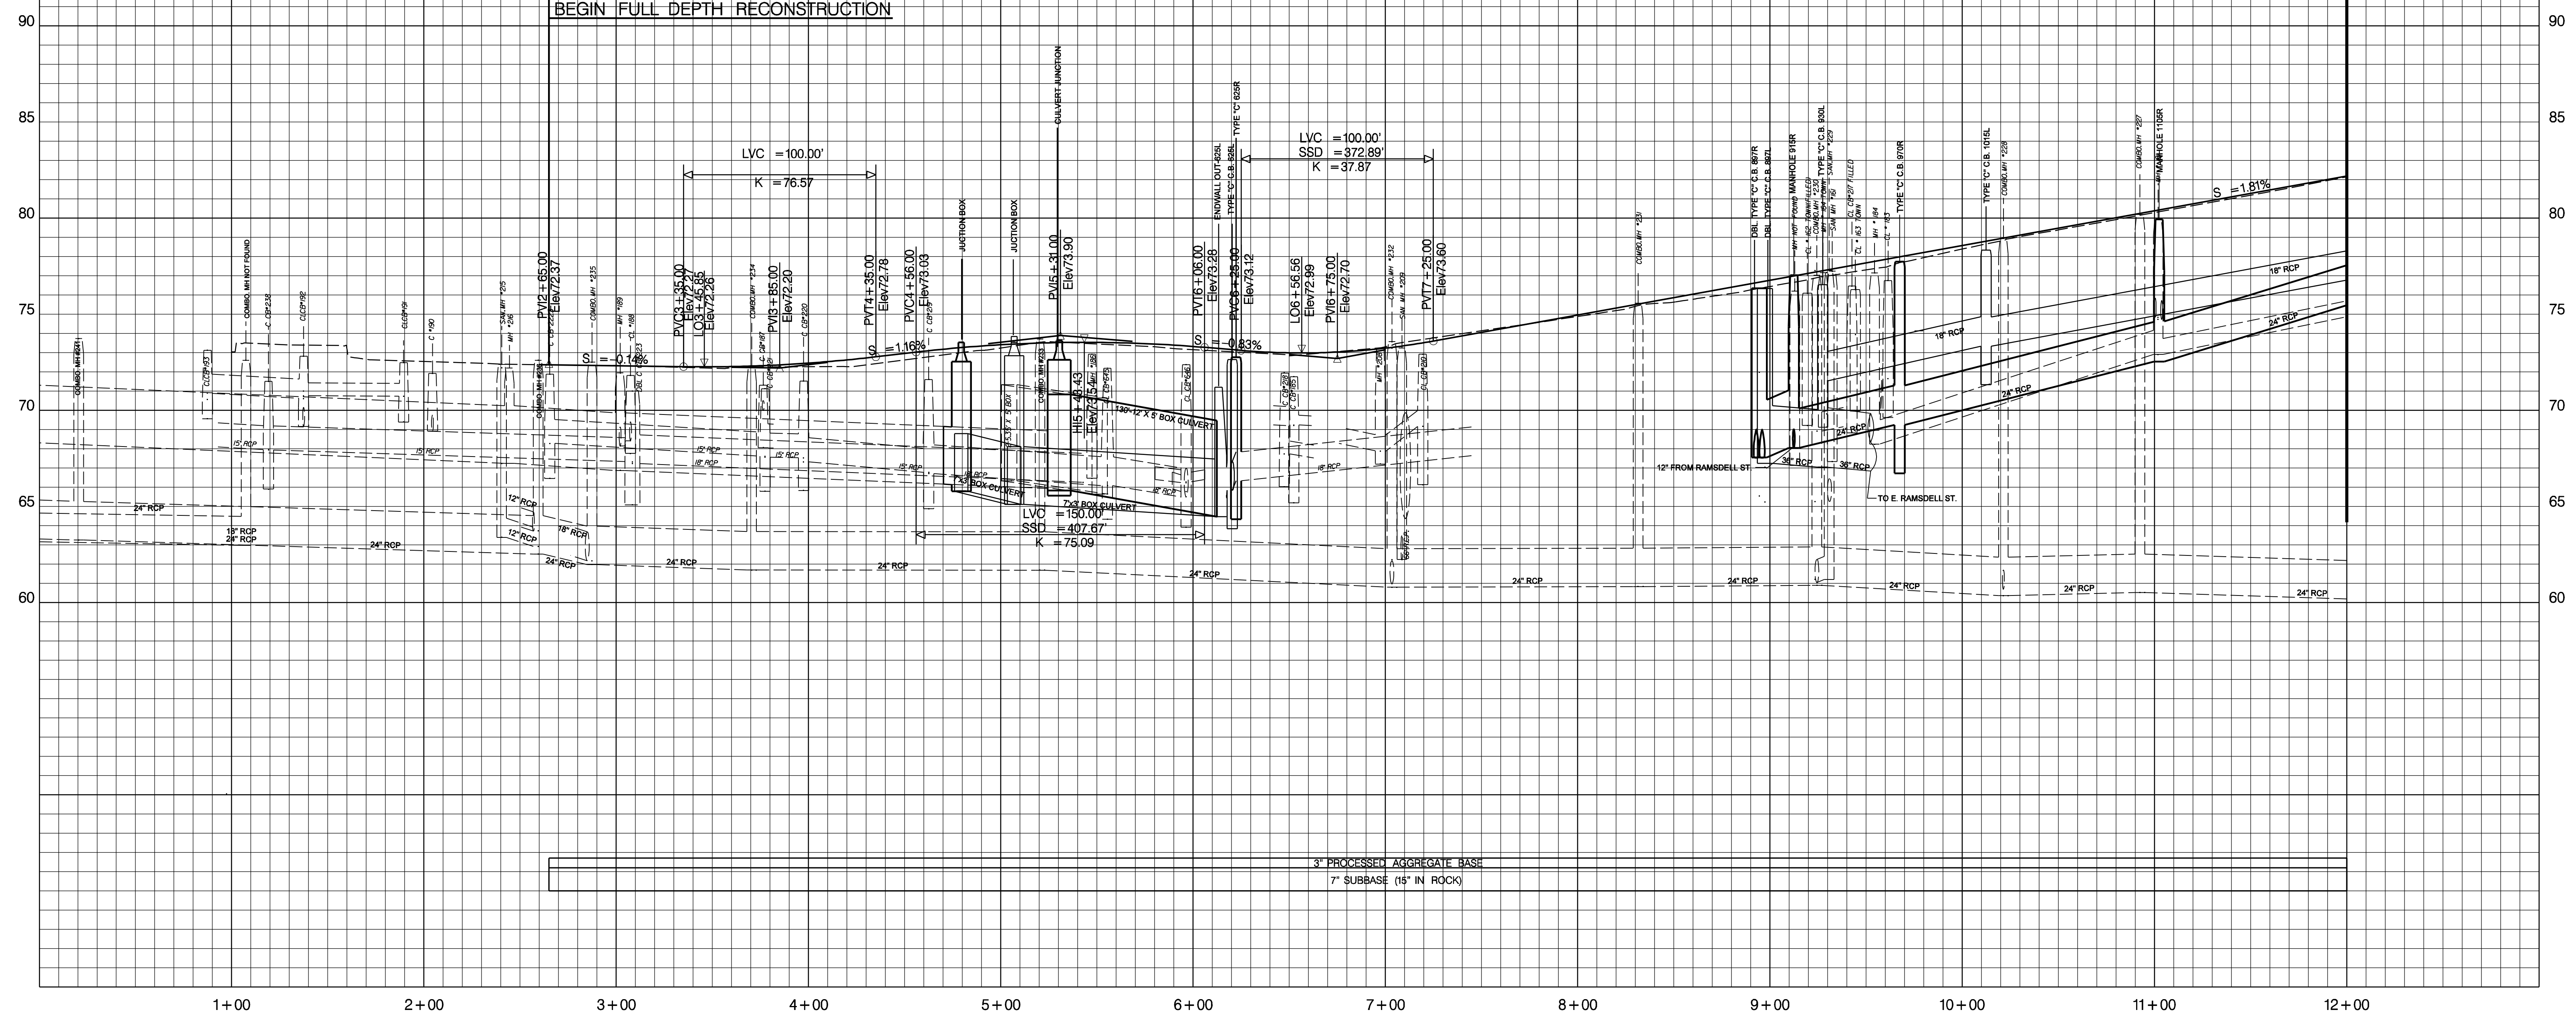

REV.	DATE	DESCRIPTION	SHEET NO.

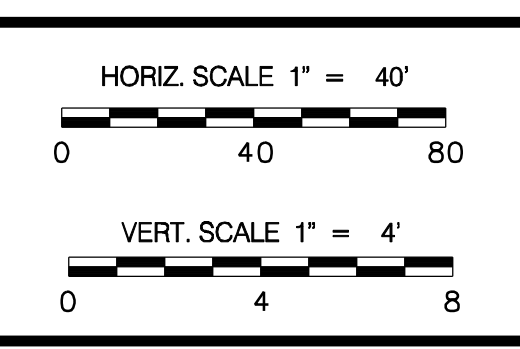

DESIGNER: C.J.B.
 DRAFTER: C.J.B.
 CHECKED BY:
 DATE CHECKED:

STATE OF CONNECTICUT
 DEPARTMENT OF TRANSPORTATION

ENGINEER: OFFICE OF ENGINEERING
 APPROVED BY: _____ DATE: _____

PROJECT TITLE:
 RECONSTRUCTION OF ROUTE 63 (WHALLEY AVE.)
 FROM ROUTE 69 TO EMERSON ST.

CADD FILE: PRO_0001_H0920547.DGN PLOTTED DATE: 8-19-05

TOWN: NEW HAVEN
 DRAWING TITLE: PROFILE
 ROUTE 63

PROJECT NO.: 92-547
 DRAWING NO.: PRO-01
 SHEET NO.: