


100
95
90
85
80
75
70
65
60

100
95
90
85
80
75
70
65
60

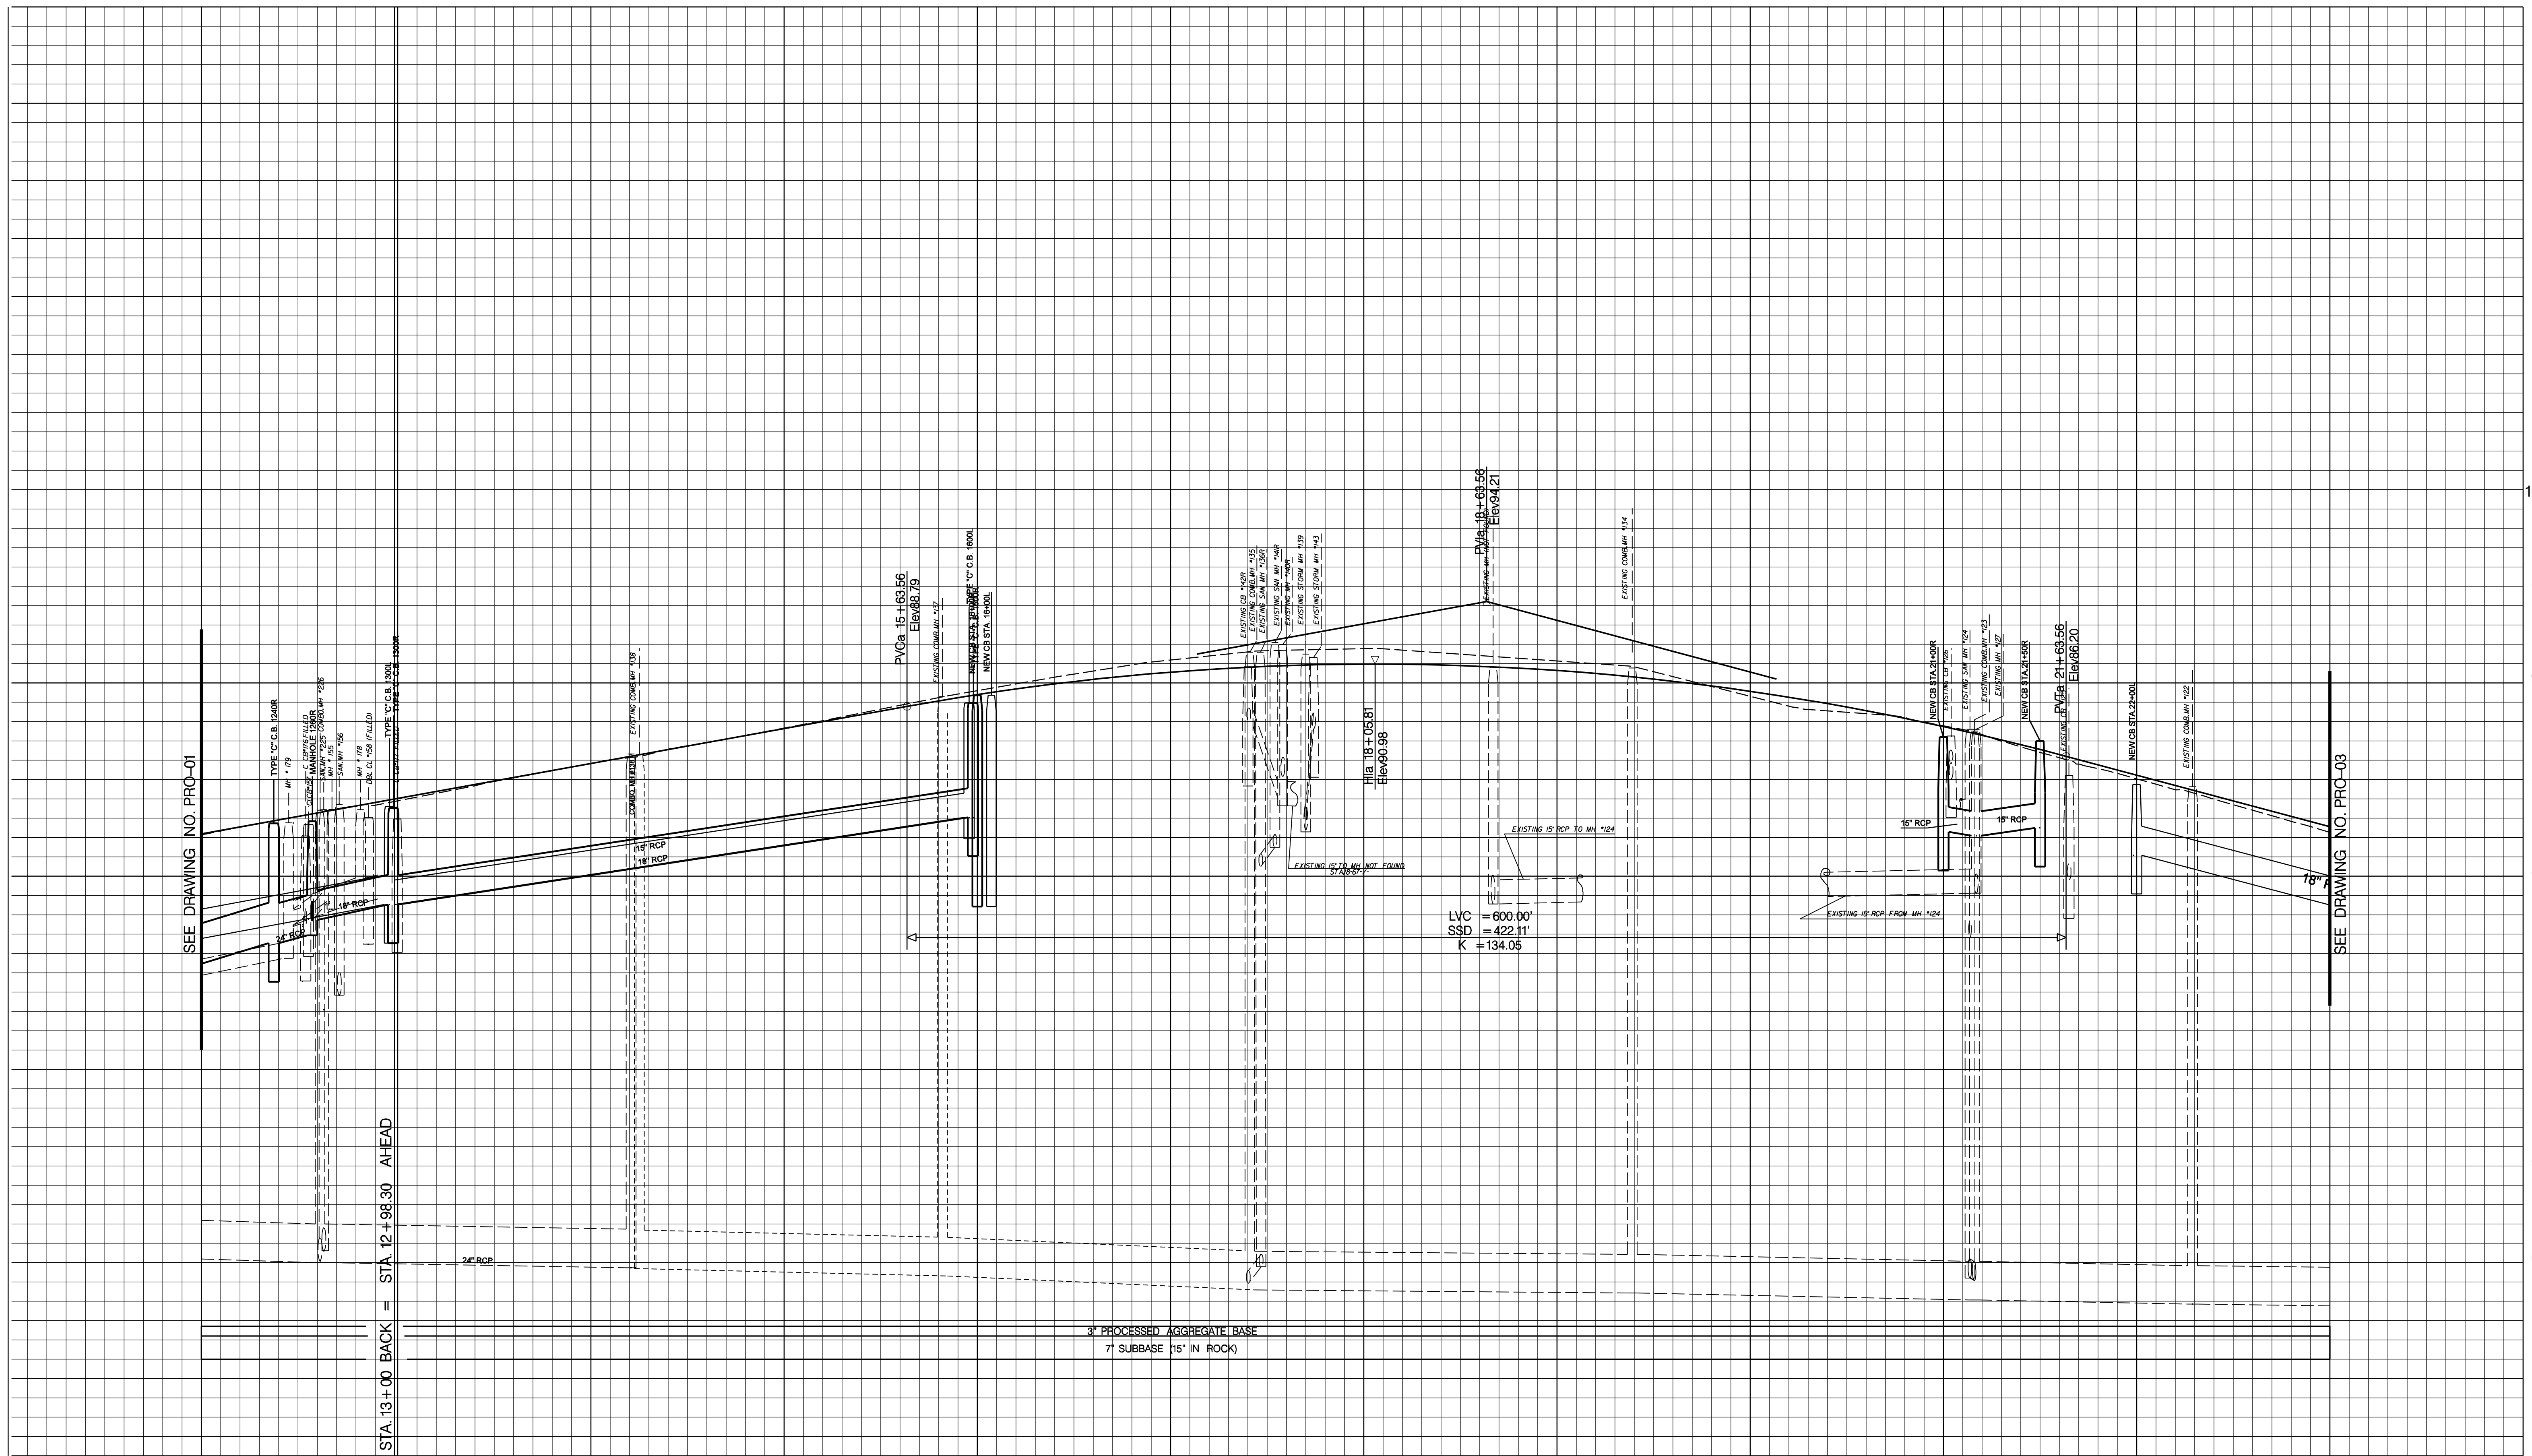


SEE DRAWING NO. PRO-01

STA. 13+00 BACK = STA. 12+98.30 AHEAD

SEE DRAWING NO. PRO-03


REV.	DATE	DESCRIPTION	SHEET NO.

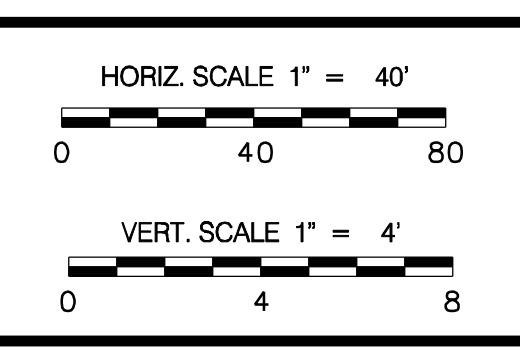

DESIGNER:
DRAFTER:
CHECKED BY:
DATE CHECKED:

STATE OF CONNECTICUT
DEPARTMENT OF TRANSPORTATION

ENGINEER: OFFICE OF ENGINEERING
APPROVED BY: _____ DATE: _____

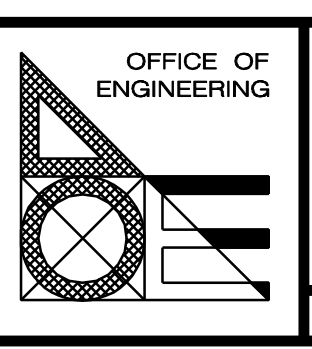

PROJECT TITLE:
RECONSTRUCTION OF ROUTE 63 (WHALLEY AVE.)
FROM ROUTE 69 TO EMERSON ST.

CADD FILE: PRO_0002_H0820547.DGN PLOTTED DATE: 11-04-04

TOWN: NEW HAVEN
DRAWING TITLE: PROFILE ROUTE 63

PROJECT NO.: 92-547
DRAWING NO.: PRO-02
SHEET NO.: