


ROUTE 63 - CURVE 3
 CURVE DATA
 Δ = 15° - 45' - 14.3"
 R = 750.00'
 L = 205.22'
 T = 103.76'
 D = 7' - 38" - 22.0"

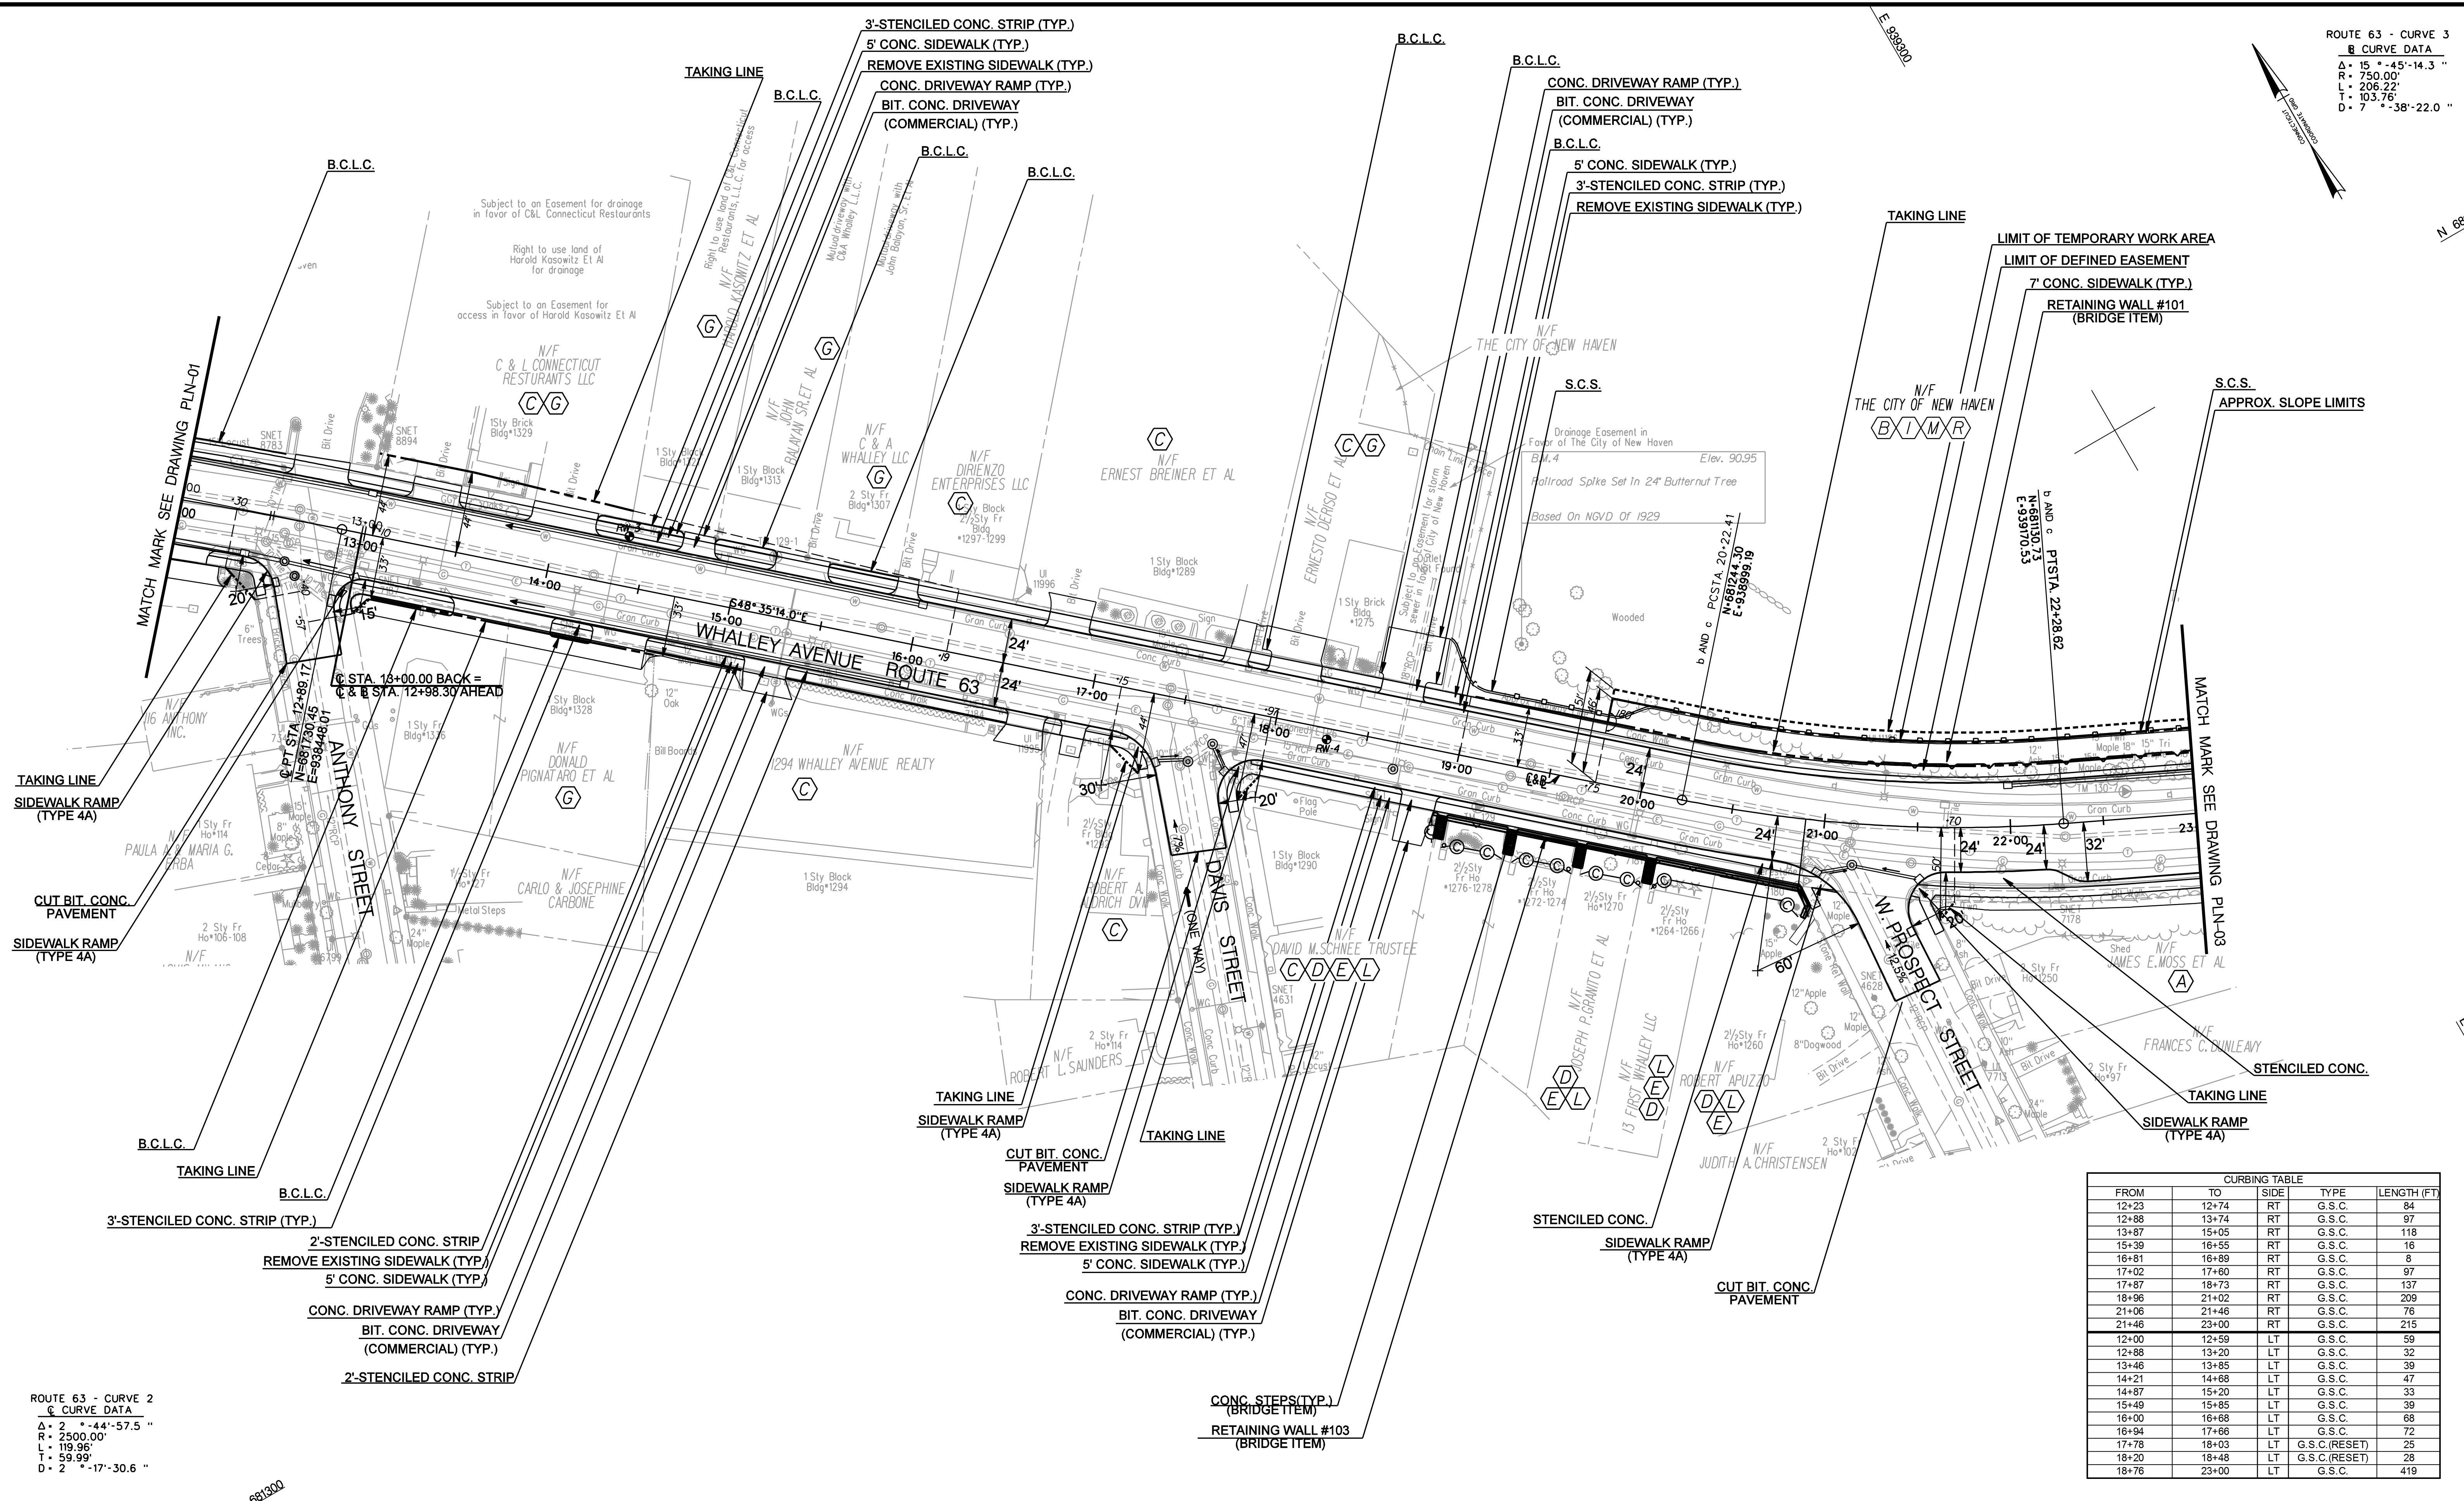

ROUTE 63 - CURVE 2
 CURVE DATA
 Δ = 2° - 44' - 57.5"
 R = 2500.00'
 L = 119.96'
 T = 59.99'
 D = 2' - 17" - 30.6"

CURBING TABLE				
FROM	TO	SIDE	TYPE	LENGTH (FT)
12+23	12+74	RT	G.S.C.	84
12+88	13+74	RT	G.S.C.	97
13+87	15+05	RT	G.S.C.	118
15+39	16+55	RT	G.S.C.	16
16+81	16+89	RT	G.S.C.	8
17+02	17+60	RT	G.S.C.	97
17+87	18+73	RT	G.S.C.	137
18+96	21+02	RT	G.S.C.	209
21+46	21+46	RT	G.S.C.	76
21+46	23+00	RT	G.S.C.	215
12+00	12+59	LT	G.S.C.	59
12+88	13+20	LT	G.S.C.	32
13+46	13+85	LT	G.S.C.	39
14+21	14+68	LT	G.S.C.	47
14+87	15+20	LT	G.S.C.	33
15+49	15+85	LT	G.S.C.	39
16+00	16+68	LT	G.S.C.	68
16+94	17+66	LT	G.S.C.	72
17+78	18+03	LT	G.S.C. (RESET)	25
18+20	18+48	LT	G.S.C. (RESET)	28
18+76	23+00	LT	G.S.C.	419

REV. DATE DESCRIPTION REVISIONS SHEET NO.	SCALE IN FEET 0 40 80 SCALE 1" = 40'	DESIGNER:	STATE OF CONNECTICUT DEPARTMENT OF TRANSPORTATION	OFFICE OF ENGINEERING	PROJECT TITLE:	TOWN:	PROJECT NO.:
		DRAFTER:			RECONSTRUCTION OF ROUTE 63 (WHALLEY AVE.) FROM ROUTE 69 TO EMERSON ST.	NEW HAVEN	92-547
CHECKED BY:	ENGINEER: OFFICE OF ENGINEERING	DATE:	CADD FILE: PLN_0002_H0920547.DGN	PLOTTED DATE: 10-26-05	DRAWING TITLE:	PLAN SHEET	DRAWING NO.: PLN-02
DATE CHECKED:	APPROVED BY:	DATE:	SHEET NO.:	SHEET NO.:	SHEET NO.:	SHEET NO.:	SHEET NO.: