
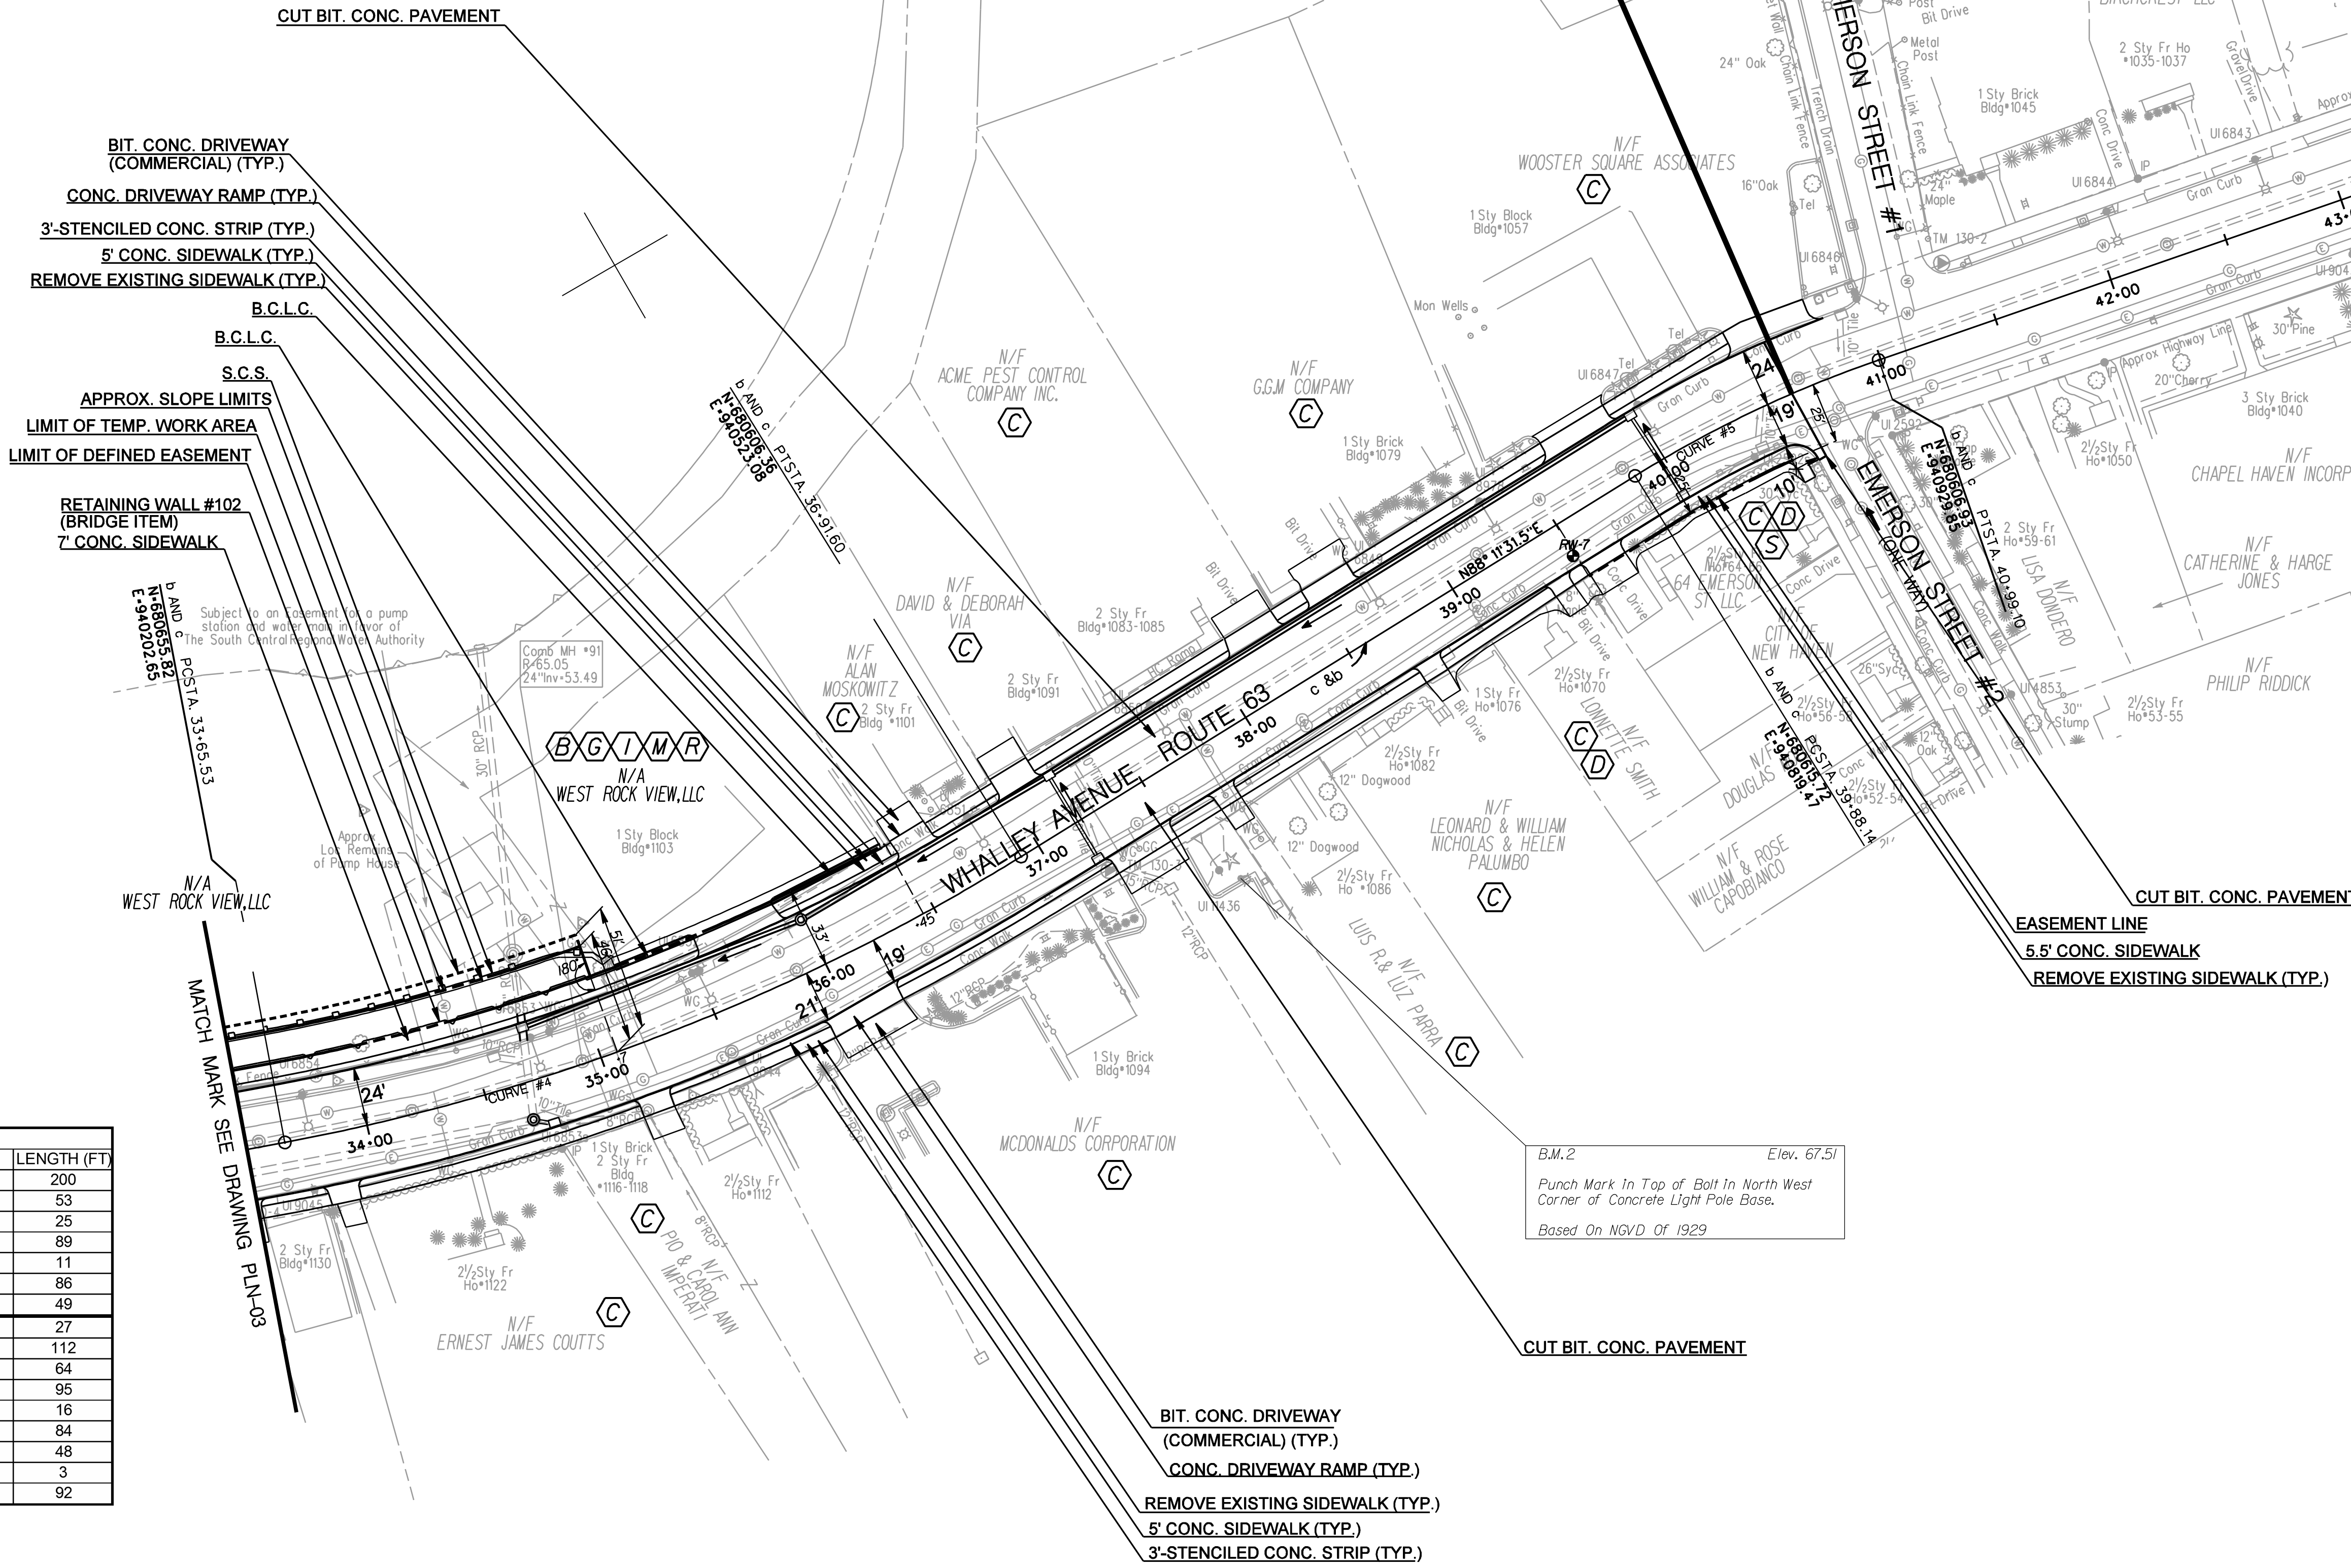


ROUTE 63 - CURVE #5
 CURVE DATA
 Δ - 21°-09'-52.2"
 R - 882.750'
 L - 326.079'
 T - 164.919'
 D - 06°-29'-26.2"


ROUTE 63 - CURVE #6
 CURVE DATA
 Δ - 12°-42'-54.9"
 R - 500.00'
 L - 110.962'
 T - 55.710'
 D - 11°-27'-33.0"

END OF STATE PROJECT 92-547
END OF F.A.P. NO. STPA-1092 (112)
STA. 40+60

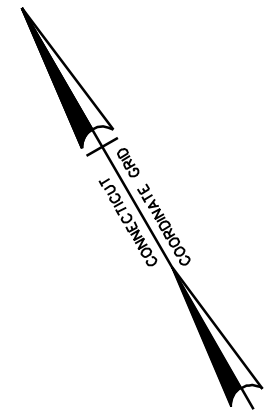

CURBING TABLE				
FROM	TO	SIDE	TYPE	LENGTH (FT)
33+50	35+52	LT	G.S.C.	200
35+93	36+46	LT	G.S.C.	53
36+67	36+95	LT	G.S.C.	25
37+17	38+06	LT	G.S.C.	89
38+34	38+45	LT	G.S.C.	11
38+72	39+58	LT	G.S.C.(RESET)	86
39+94	40+43	LT	G.S.C.(RESET)	49
33+50	33+77	RT	G.S.C.	27
33+94	35+06	RT	G.S.C.	112
35+24	35+88	RT	G.S.C.(RESET)	64
36+25	37+20	RT	G.S.C.(RESET)	95
37+53	37+69	RT	G.S.C.	16
37+84	38+68	RT	G.S.C.	84
38+84	39+32	RT	G.S.C.	48
39+46	39+49	RT	G.S.C.	3
39+71	40+60	RT	G.S.C.	92

REV.	DATE	DESCRIPTION	SHEET NO.

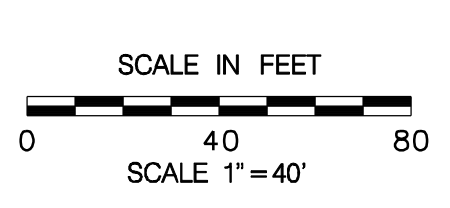

DESIGNER: _____
 DRAFTER: _____
 CHECKED BY: _____
 DATE CHECKED: _____

STATE OF CONNECTICUT
 DEPARTMENT OF TRANSPORTATION

ENGINEER: OFFICE OF ENGINEERING
 APPROVED BY: _____
 DATE: _____

OFFICE OF ENGINEERING

PROJECT TITLE:
 RECONSTRUCTION OF ROUTE 63 (WHALLEY AVE.)
 FROM ROUTE 69 TO EMERSON ST.

CADD FILE: PLN_0004_H0920547.DGN
 PLOTTED DATE: 10-26-05

TOWN: NEW HAVEN

DRAWING TITLE: PLAN SHEET

PROJECT NO.: 92-547
 DRAWING NO.: PLN-04
 SHEET NO.: _____